

**General Notes**

The information depicted on the map represents the results of a visual inspection of the site. The map is not intended to be used for any purpose other than to provide a general indication of the location of the site.


Drawn by:_____	C400	Approval Recommended: Chief, NYPSA Data Office
Checked by:_____		
Submitted by:_____		
Chief, Survey Section		
Reviewed by:_____		
Chief, New & Main Branch		
Approved:_____		Date:_____
Chief, Construction/Investment Division		

U.S. ARMY ENGINEER DISTRICT  
CORPS OF ENGINEERS  
BUFFALO, NEW YORK 14207-3199

HURON HARBOR, OHIO

Sheet  
reference  
number:  
**025-HUR-VI**

Sheet **1** of **3**

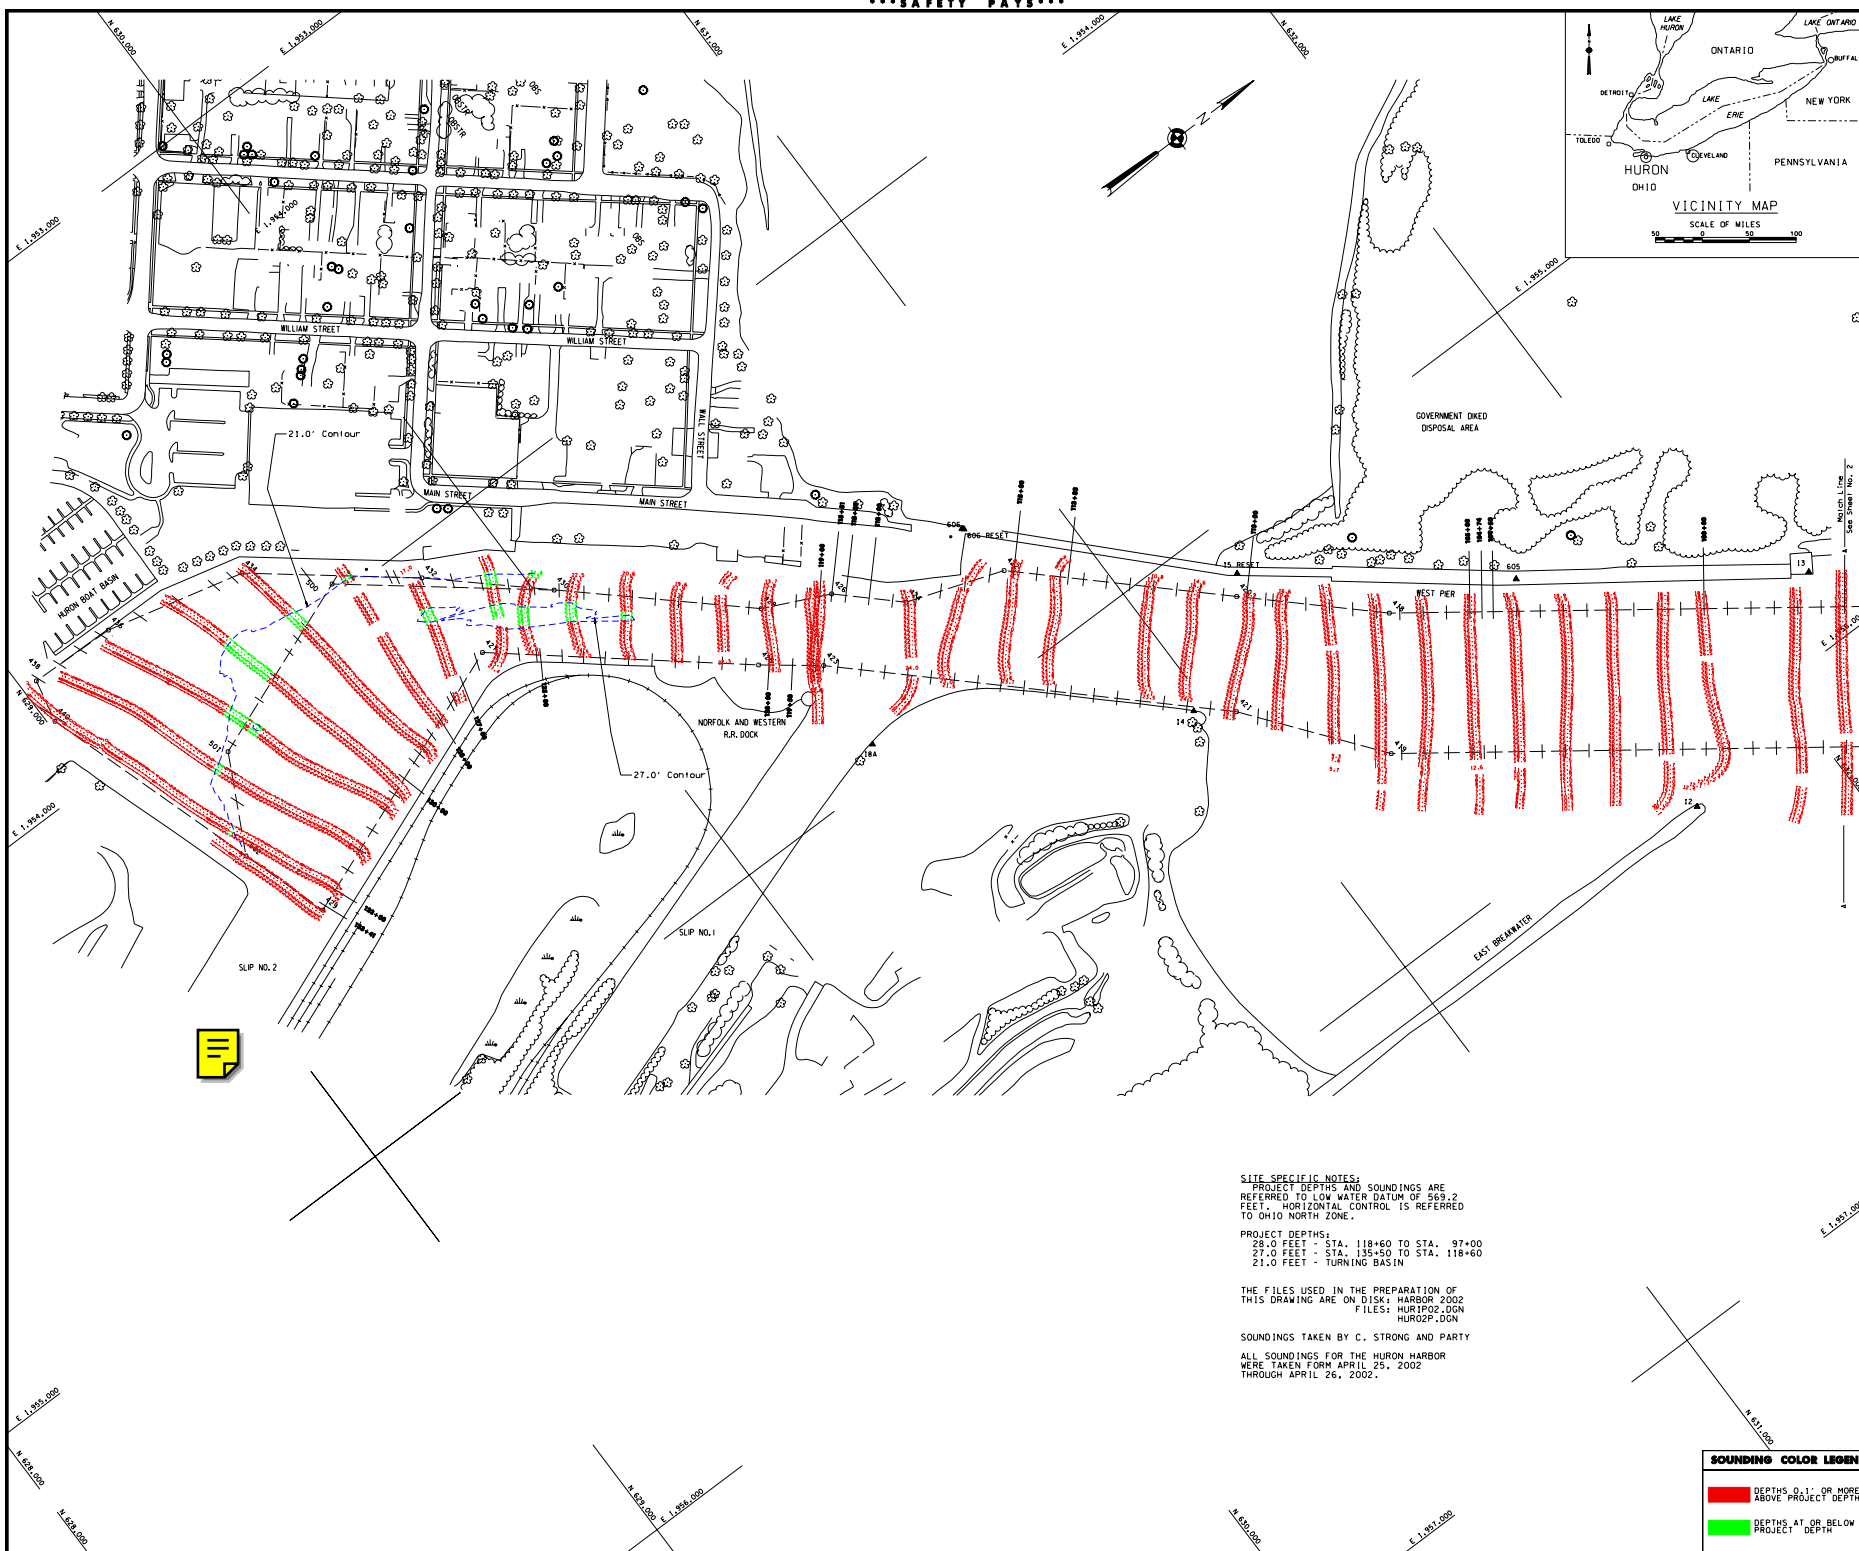

SITE SPECIFIC NOTES:  
PROJECT DEPTHS AND SOUNDINGS ARE  
REFERRED TO LOW WATER DATUM OF 569.2  
FEET. HORIZONTAL CONTROL IS REFERRED  
TO OHIO NORTH ZONE.

PROJECT DEPTHS:  
28.0 FEET - STA. 118+60 TO STA. 97+00  
27.0 FEET - STA. 135+50 TO STA. 118+60  
21.0 FEET - TURNING BASIN

THE FILES USED IN THE PREPARATION OF  
THIS DRAWING ARE ON DISK: HARBOR 2002  
FILES: HUR1P02.DGN  
HUR02P.DGN

SOUNDINGS TAKEN BY C. STRONG AND PARTY  
ALL SOUNDINGS FOR THE HURON HARBOR  
WERE TAKEN FORM APRIL 25, 2002  
THROUGH APRIL 26, 2002.

**SOUNDING COLOR LEGEND**

DEPTHS 0.1' OR MORE  
ABOVE PROJECT DEPTH

DEPTHS AT OR BELOW  
PROJECT DEPTH